




PLAN 0

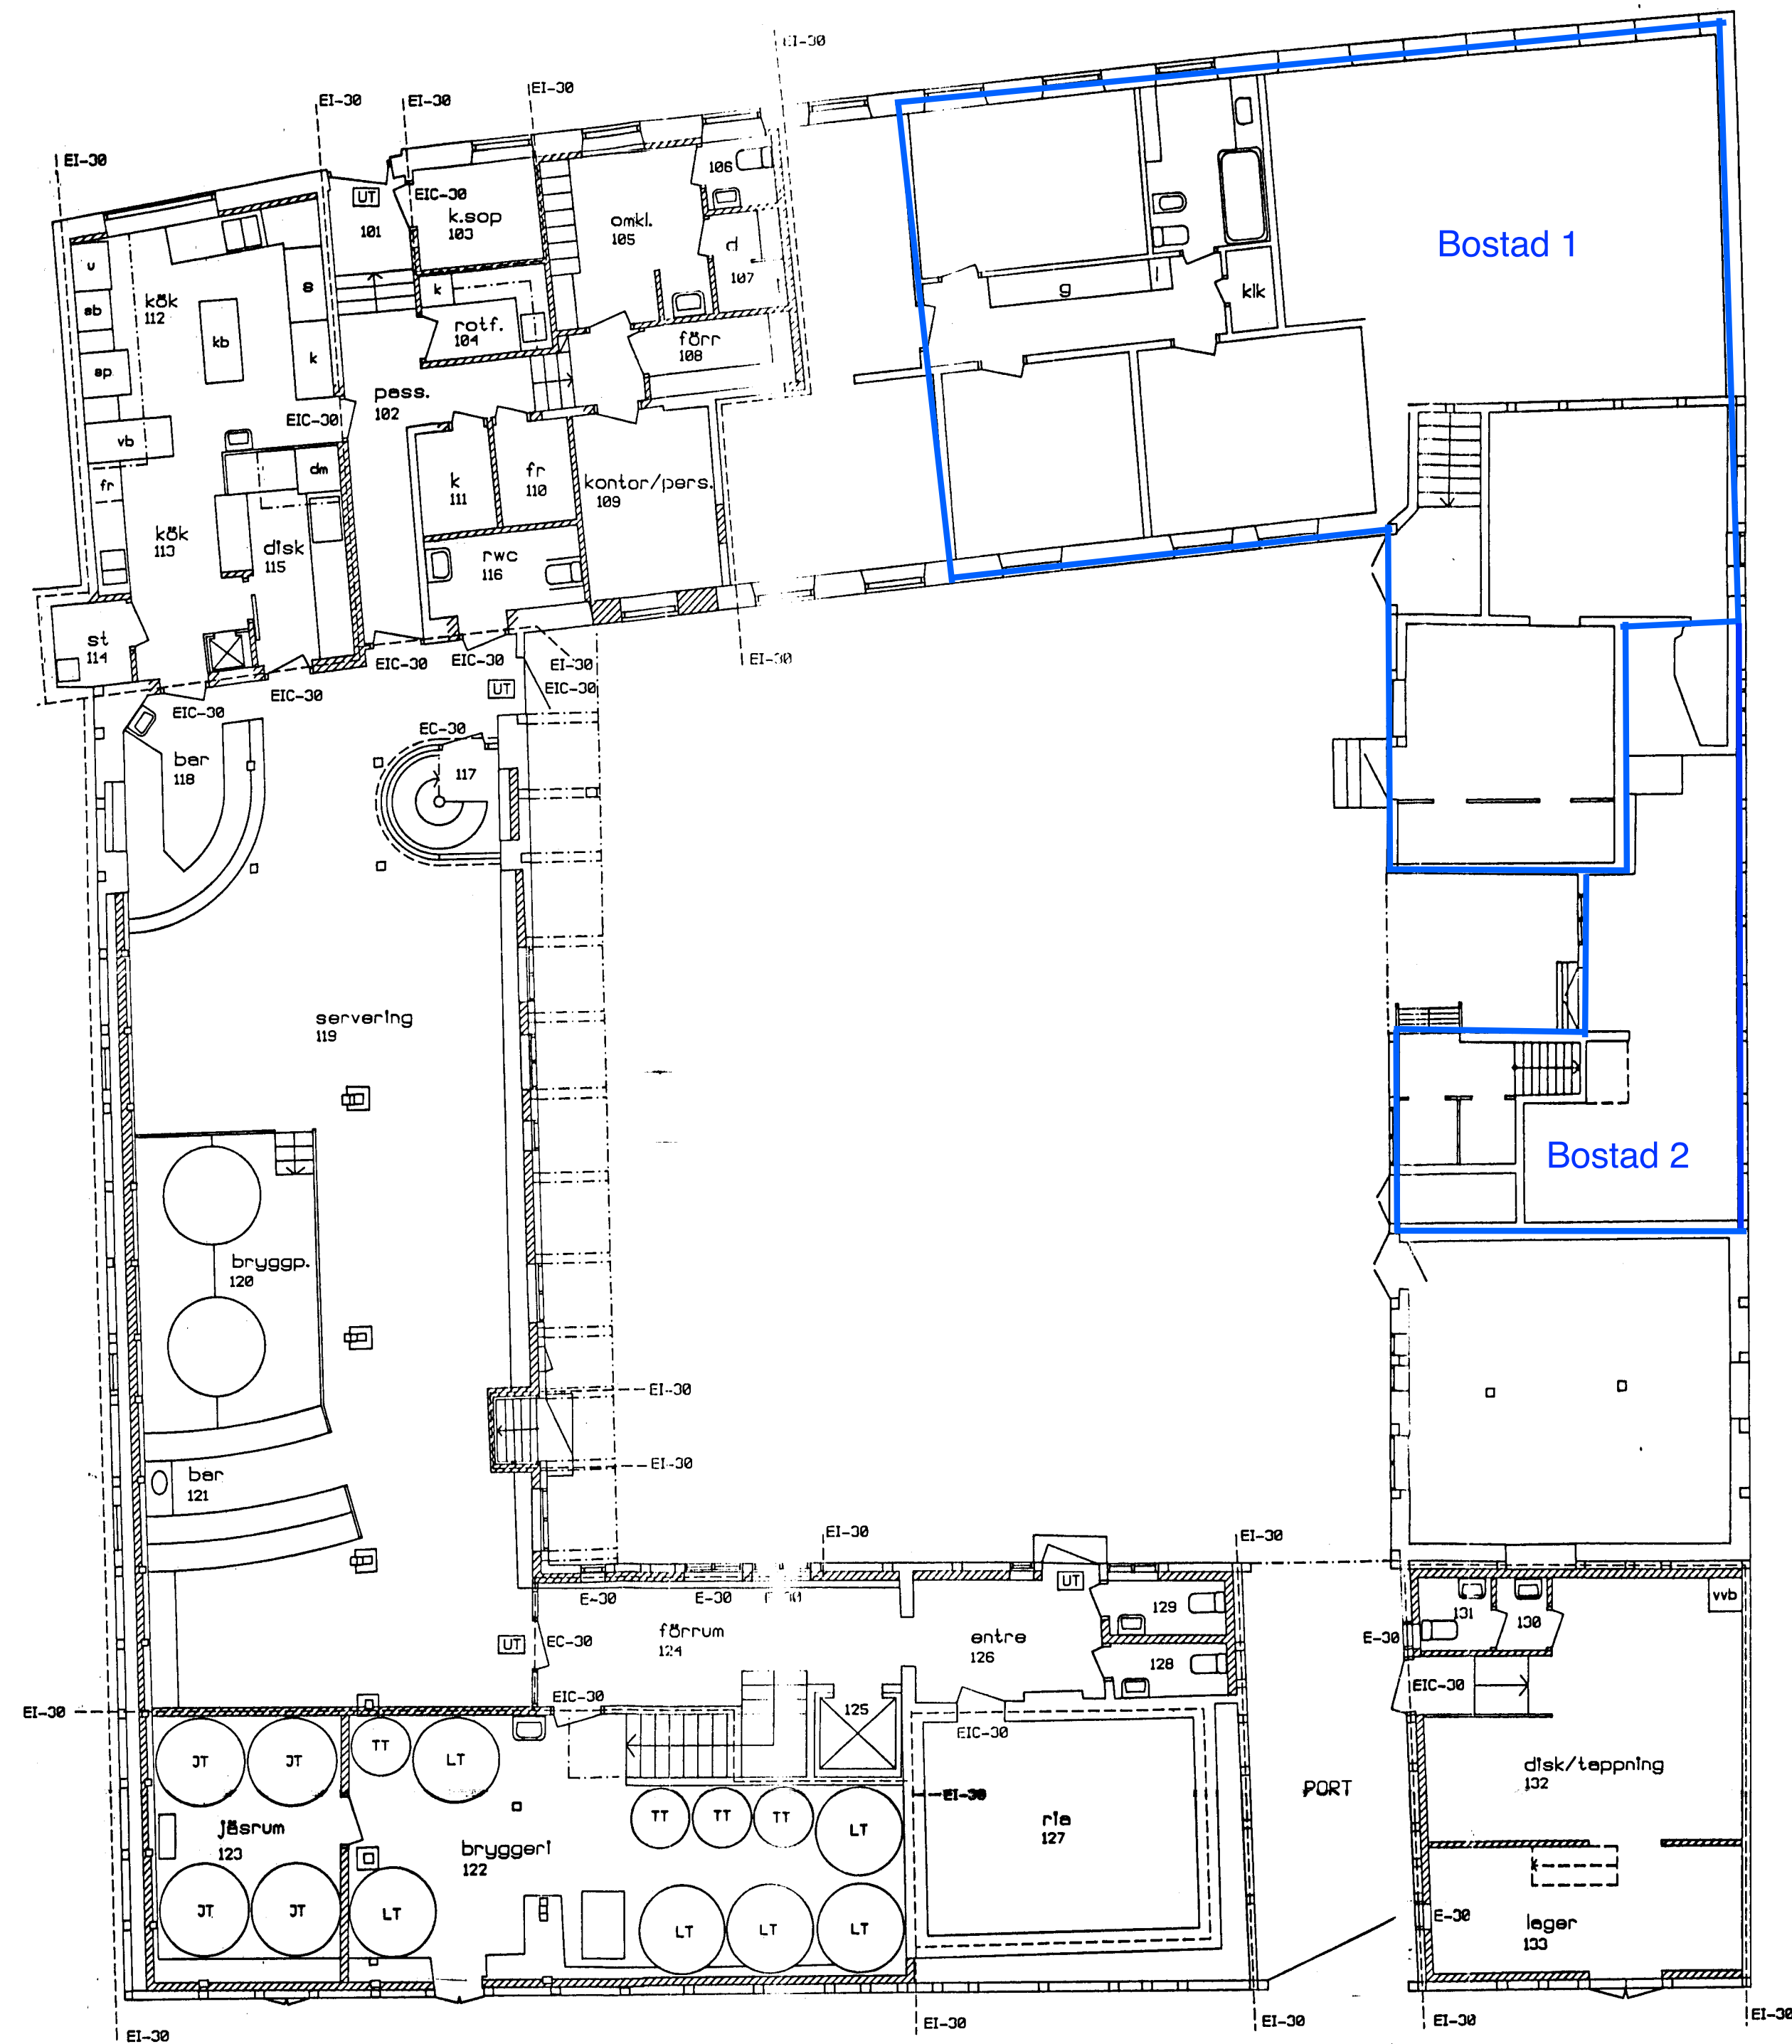

PLAN 01

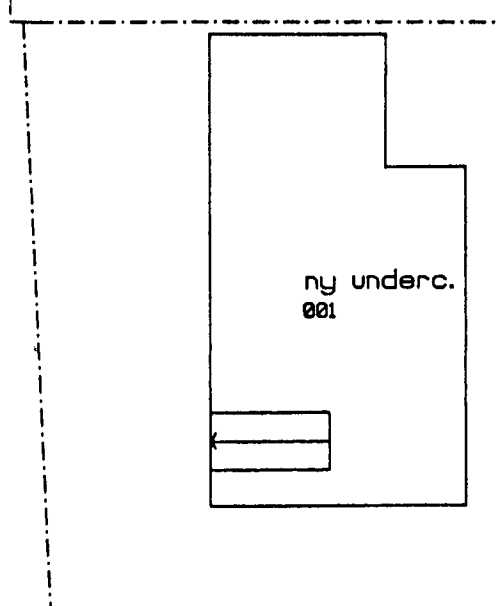

PLAN 0

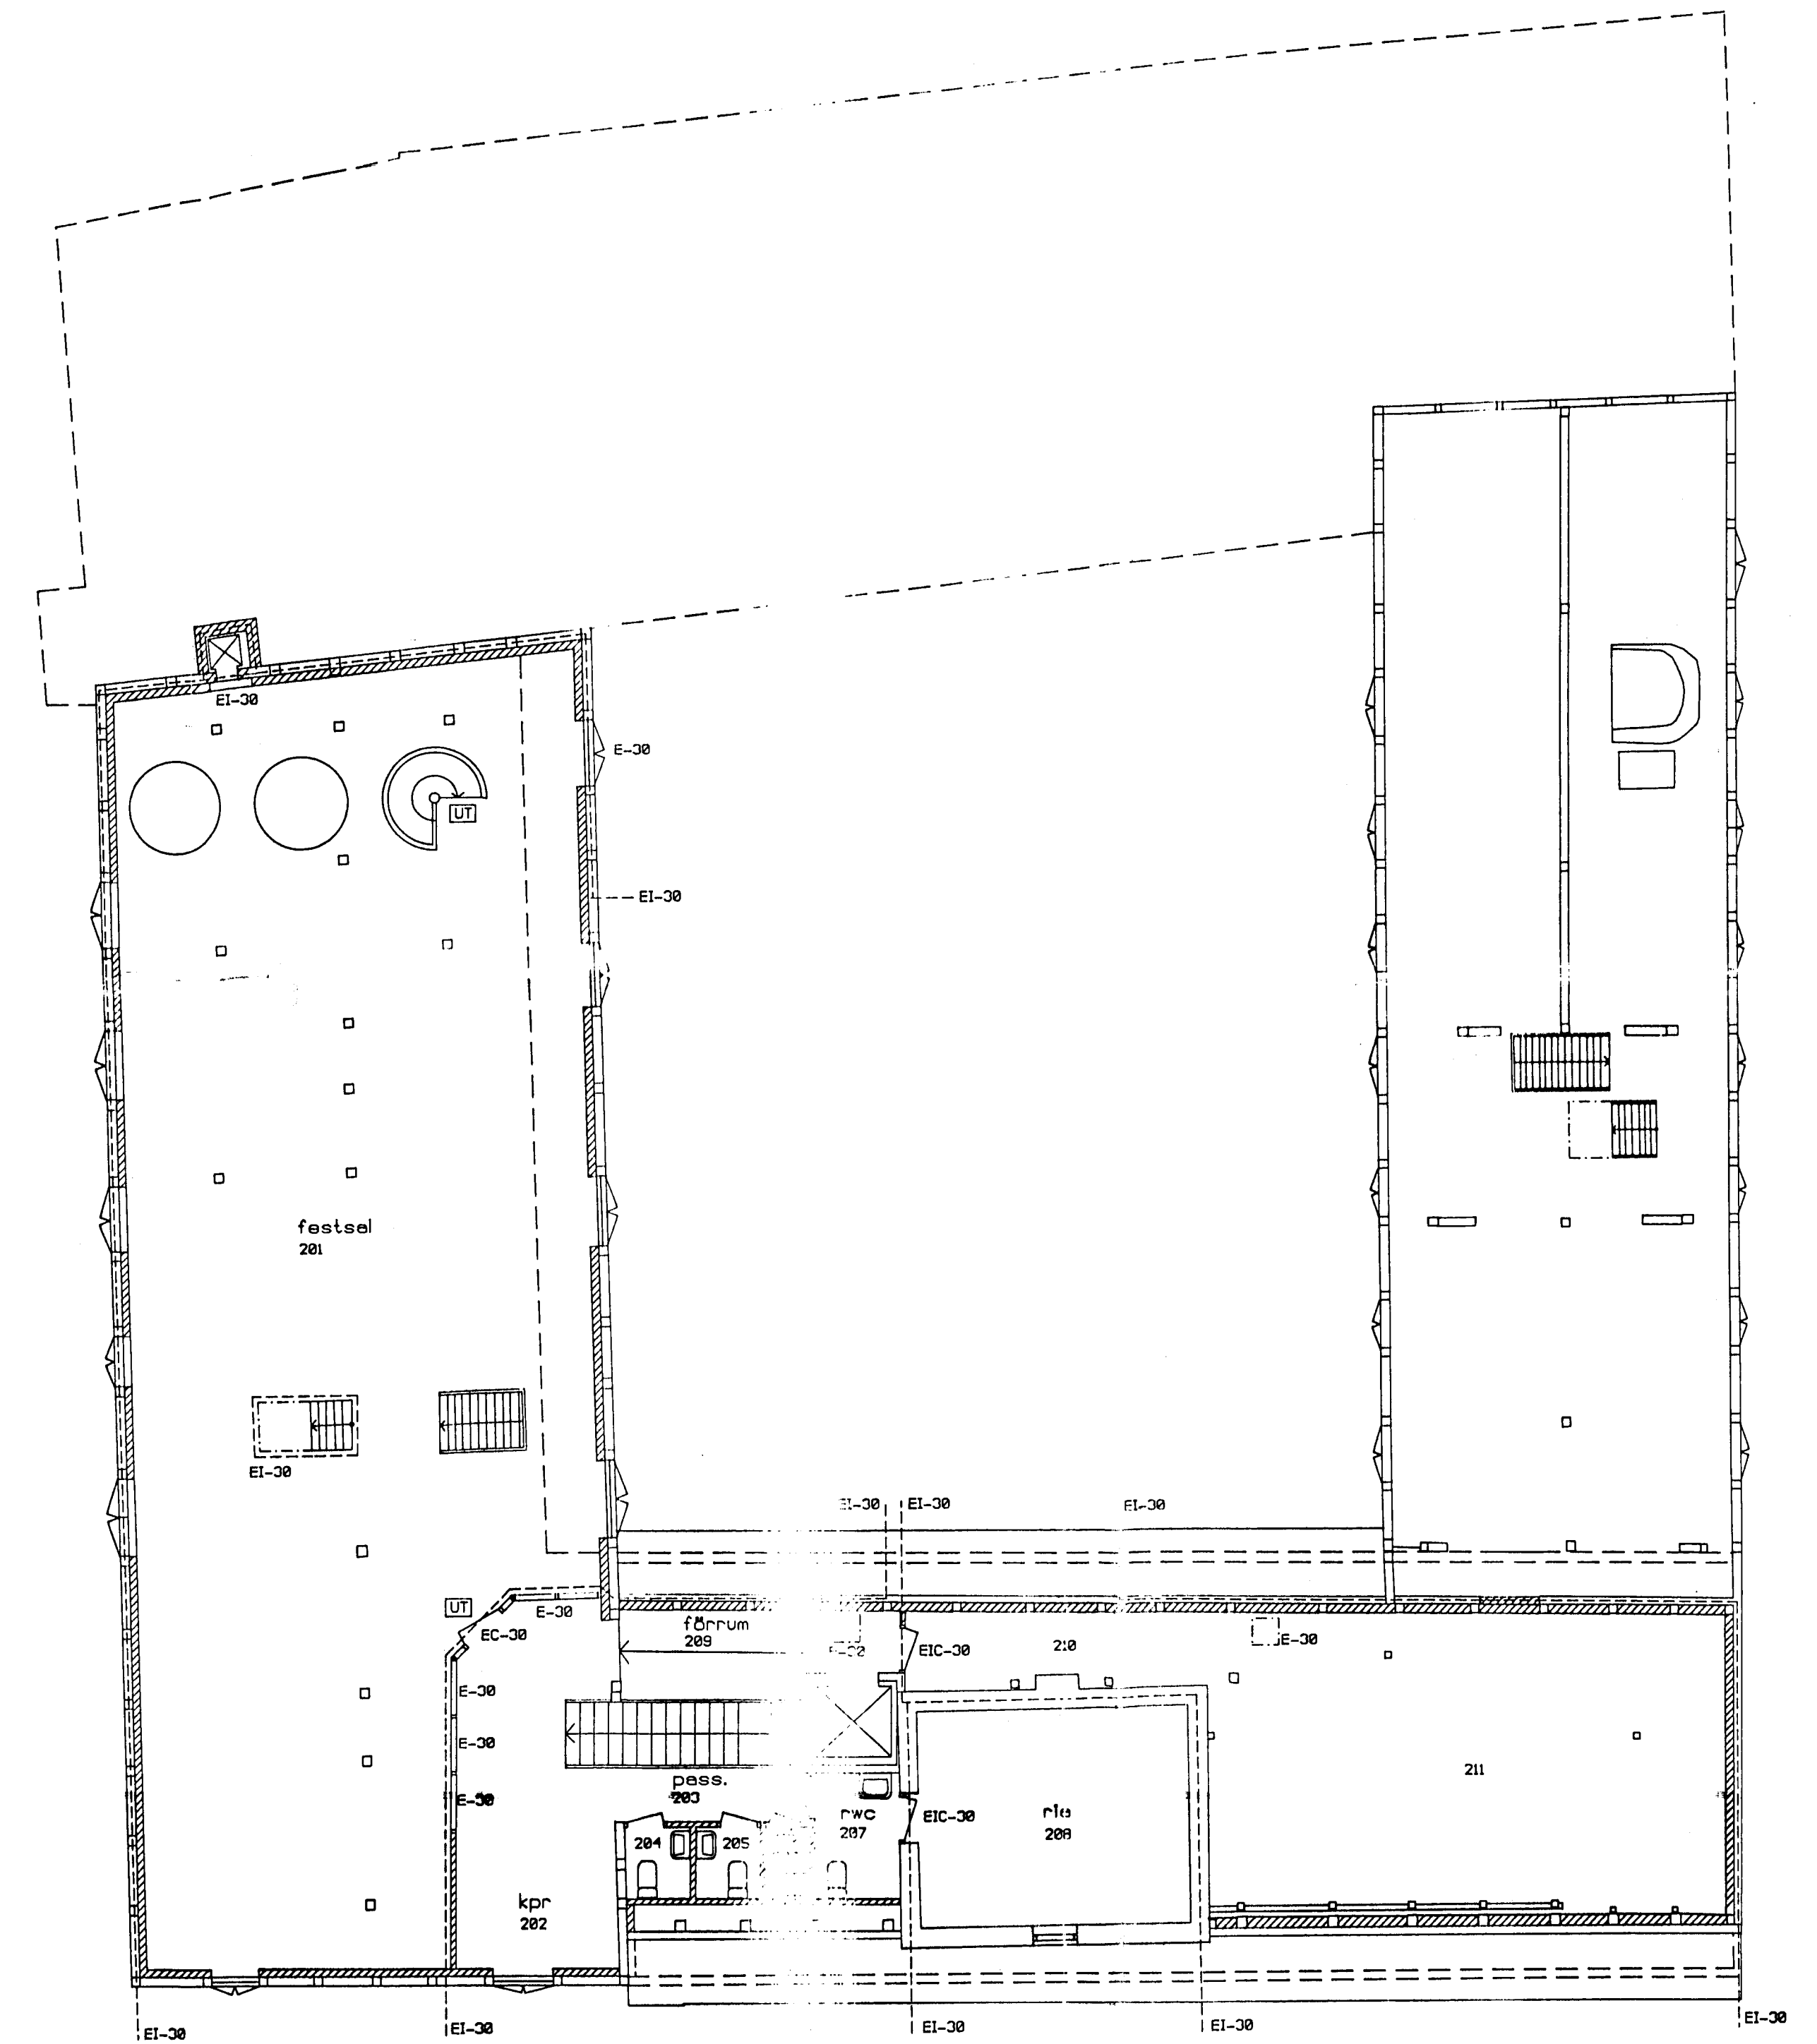

PLAN 02

				Kv. QVIST 4, YSTAD		PLAN 01	
				OMBYGGNAD		PLAN 02	
				 NPA arkitekter	YSTAD	ITT MP	SKALA 1:100
					0411 - 725 60	HANDEL CBP	ARB NR 9500601
REV	ANTAL	REV	AVSER		HAJND		303:01
					0410 - 23 33 66		